


PLAN VIEW

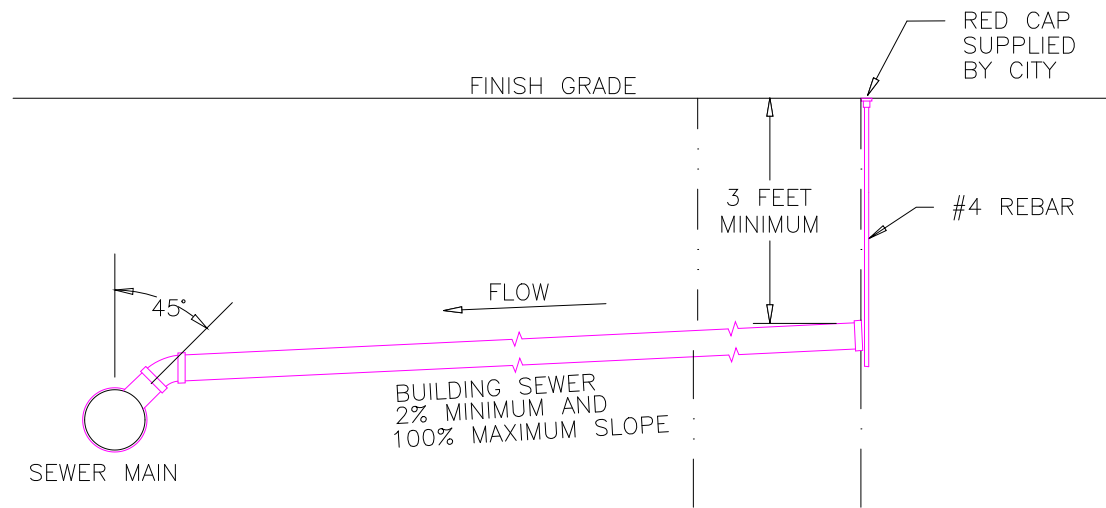

PROFILE

NOTES:

1. IN-LINE GASKETED WYE SEWER FITTING SHALL BE USED ON NEWLY INSTALLED MAINS. GASKETED WYE SEWER SADDLE WITH STAINLESS STEEL CLAMPS SHALL BE USED ON EXISTING SEWER MAINS.
2. THE END OF THE SERVICE LINE SHALL BE CAPPED.
3. A RED CAP SHALL BE PLACED ON THE #4 REBAR MARKING THE END OF THE SERVICE LINE. THE RED CAP WILL BE SUPPLIED BY THE CITY.
4. BUILDING SEWER CLEANOUTS ARE NOT ALLOWED WITHIN MUNICIPAL EASEMENTS OR RIGHT OF WAY.
5. ALL CONSTRUCTION AND MATERIALS SHALL MEET THE SPECIFICATIONS AND BE APPROVED BY THE CITY OF EPHRATA.

SIDE SEWER

EPHRATA PUBLIC WORKS DEPARTMENT

CITY OF EPHRATA

DRAWN	
CHECK	
SCALE	NTS
DATE	10/03/08

GRANT COUNTY



WASHINGTON

23

DATE	REVISION	BY

